

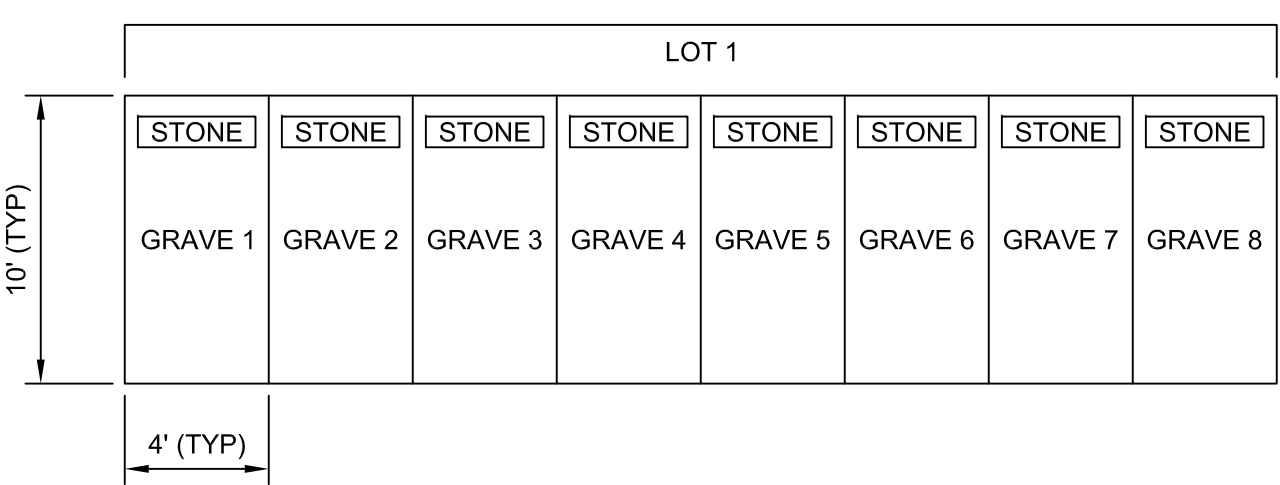
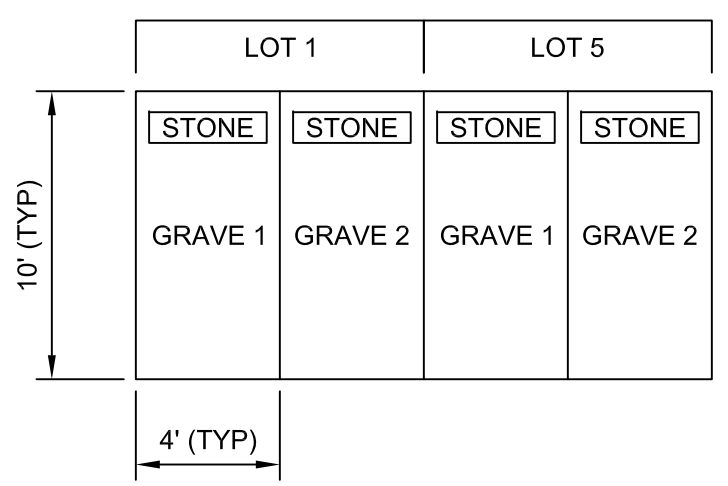
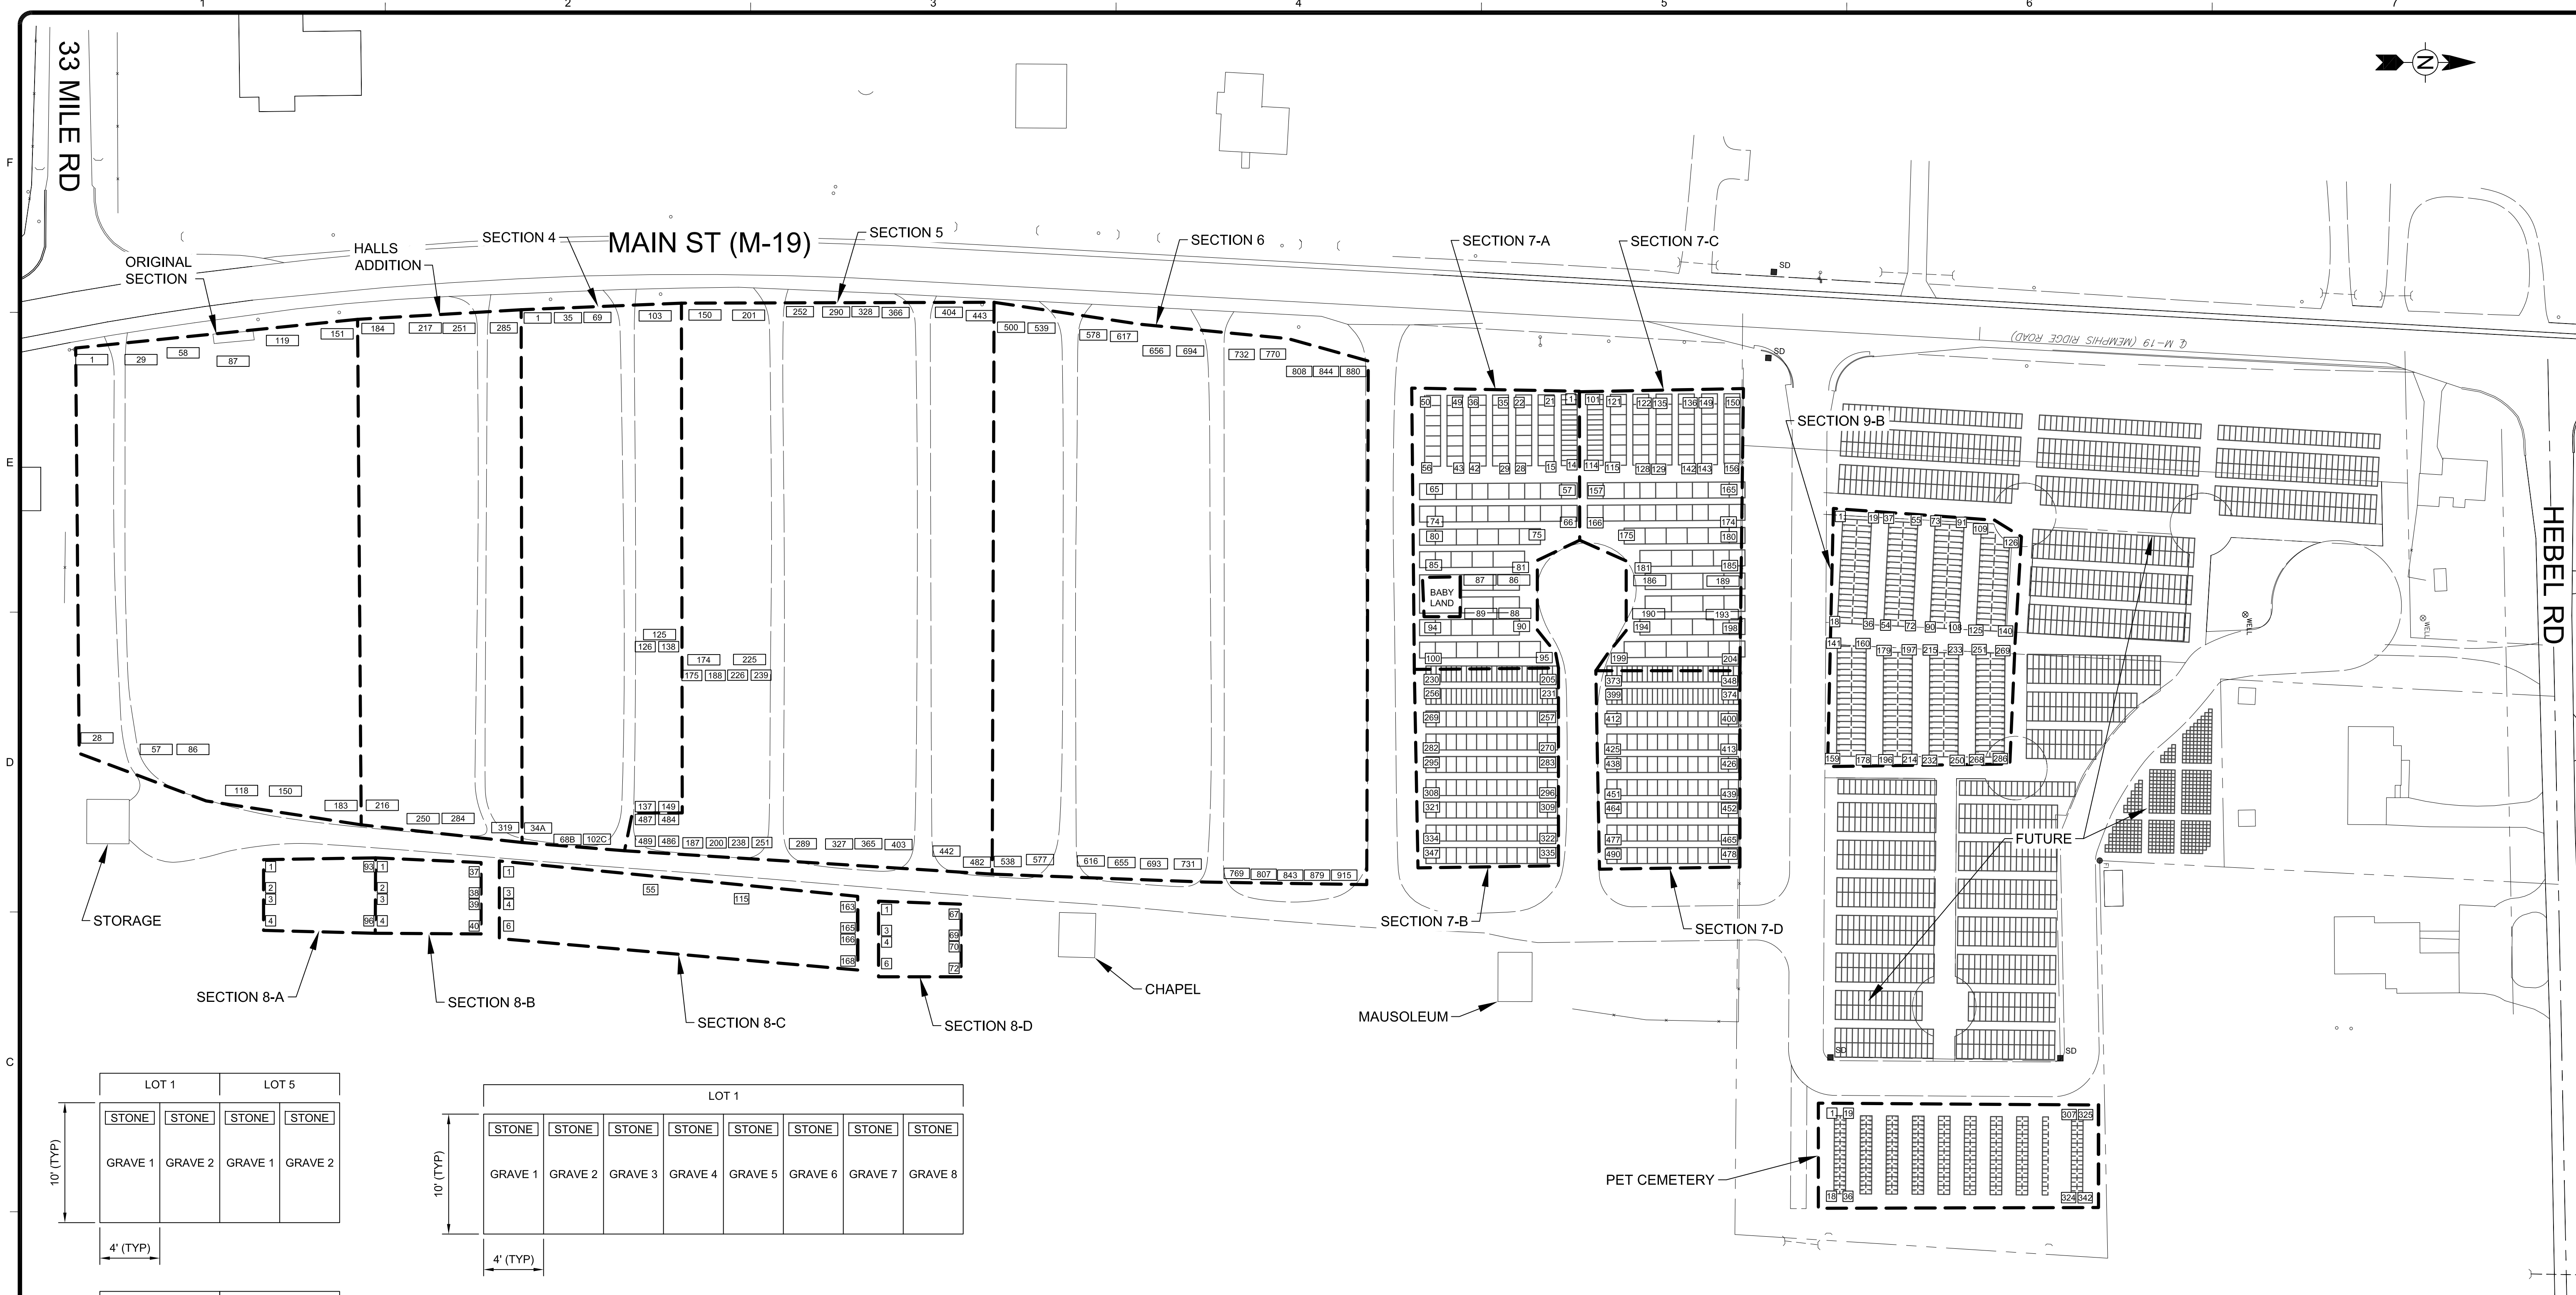


2/25/2020 11:48:25 AM - C:\USERS\OWNER\DESKTOP\SHARE\CEMETERY\DRAWINGS\C-101 OVERALL MAP.DWG - RICHMONDDPW

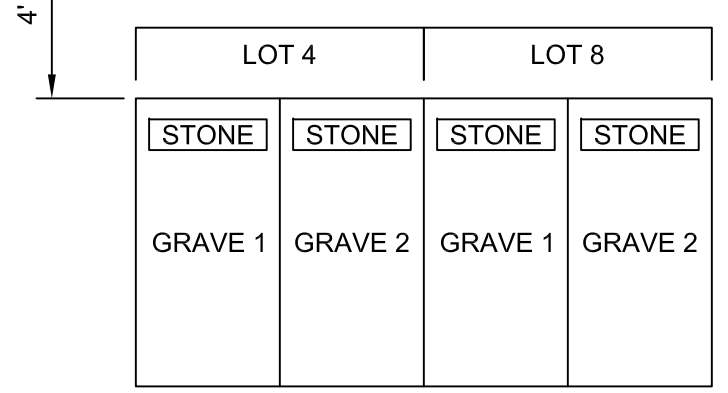


**ORIGINAL, HALLS ADDITION, SECTION 4 & 5 & 6**

TYPICAL LOT DETAIL  
 ORIGINAL - 7 OR 8 GRAVES PER LOT  
 HALLS ADDITION - 6 GRAVES PER LOT  
 SECTION 4 & 5 - 6 OR 8 GRAVES PER LOT  
 SECTION 6 - 4 TO 6 GRAVES PER LOT

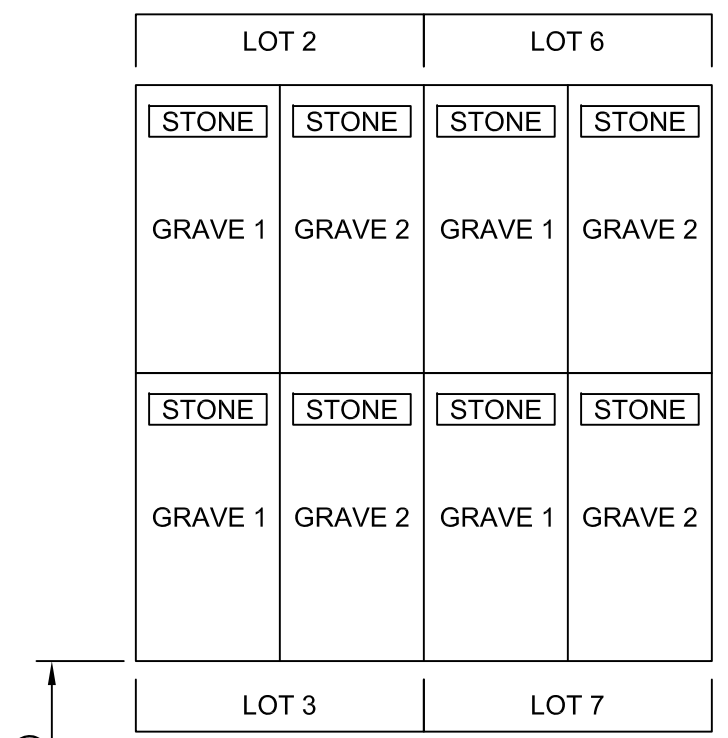


**SECTION 8**  
 TYPICAL LOT DETAIL

8A - 1 GRAVE PER LOT  
 8B - 2 GRAVES PER LOT  
 8C - 2 GRAVES PER LOT  
 8D - 1 GRAVE PER LOT

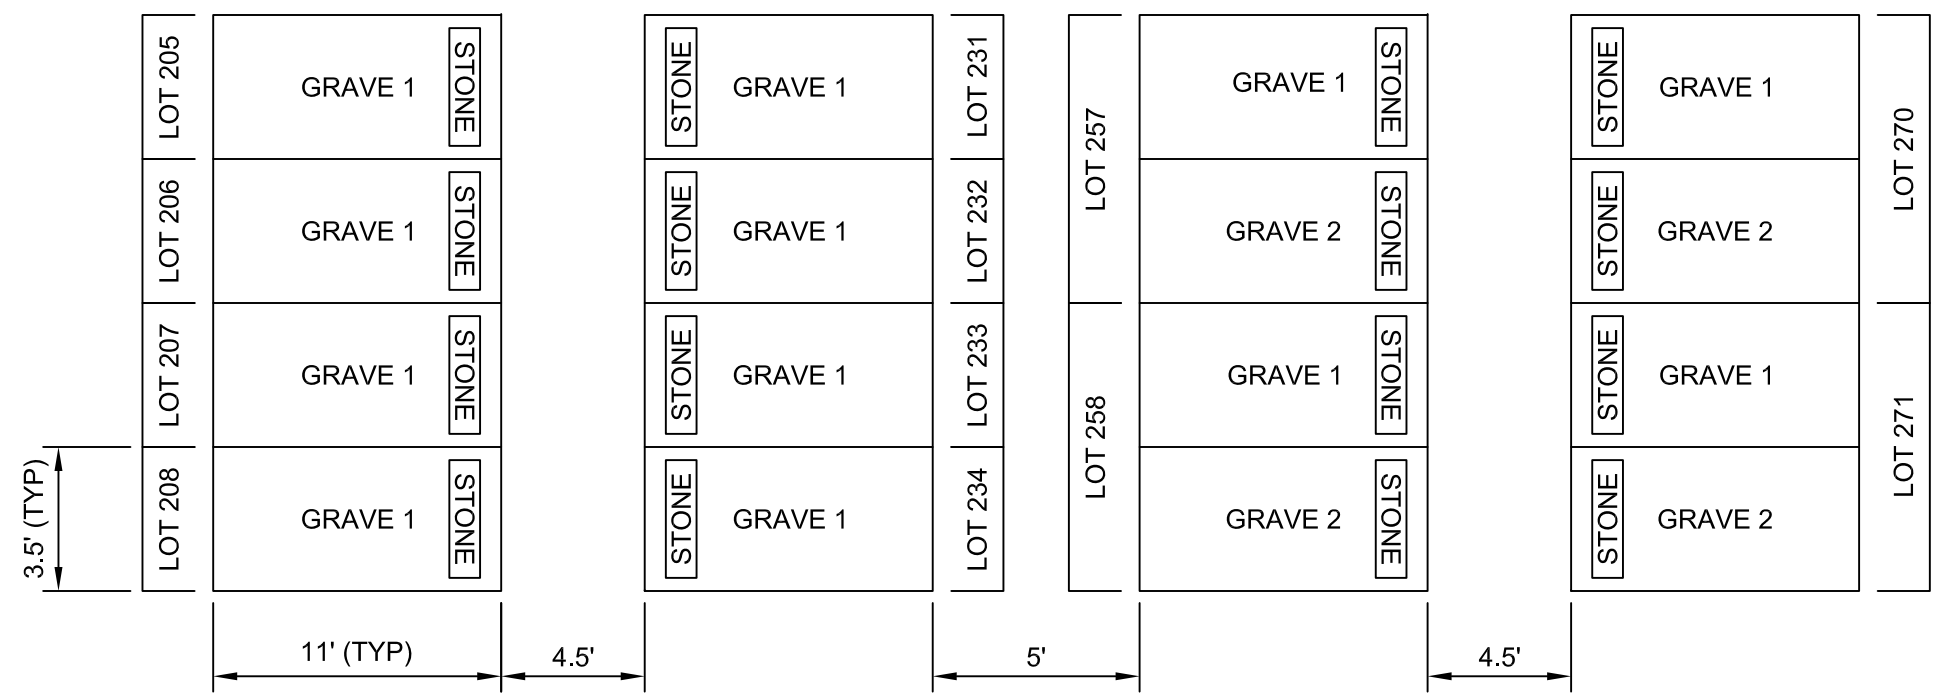


**SECTION 7**  
 TYPICAL LOT DETAIL

SECTION 7-A & 7-C - 1 TO 4 GRAVES PER LOT  
 SECTION 7-B & 7-D - 1 OR 2 GRAVES PER LOT

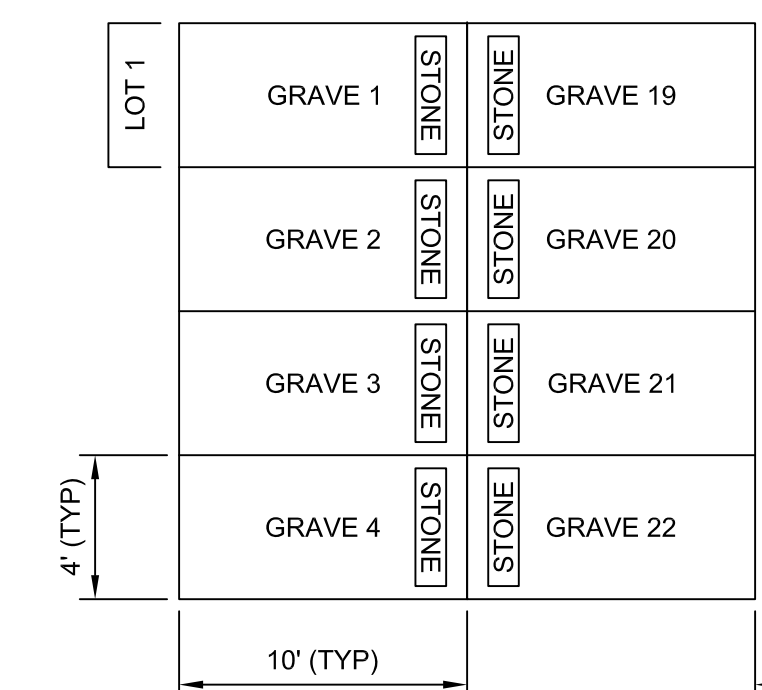

**SECTION 9-B**  
 TYPICAL LOT DETAIL

SECTION 9-B - 1 GRAVE PER LOT

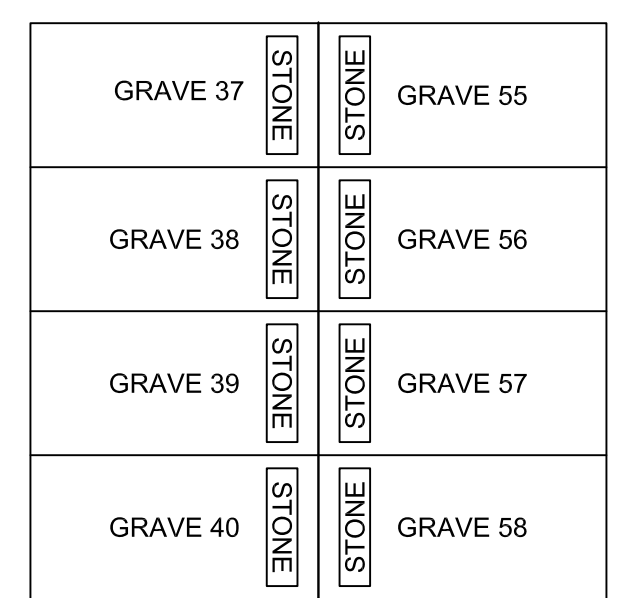

**PET CEMETERY**  
 TYPICAL LOT DETAIL

TYPICAL LOT DETAIL

MARK	DATE	DESCRIPTION
1	2/25/20	GENERAL LOCATION MAP

CITY OF RICHMOND  
 RICHMOND, MACOMBE CO., MICHIGAN  
 CITY OF RICHMOND CEMETERY

Project No.:  
 Designed By:  
 Drawn By:  
 Checked By:

**C-101**

Bar Measures 1 inch

www.cityofrichmond.net  
 36725 DIVISION ROAD  
 RICHMOND, MICHIGAN 48062  
 PH: (586) 727.7575 FX: (586) 727.1815

**GENERAL LOCATION MAP**